

TABLE OF CONTENTS

- 01 - Front Page
- 02 - Report Summary
- 03 - 3D View
- 04 - Walls Diagram
- 05 - Walls ID
- 06 - Front Elevation
- 07 - Right Elevation
- 08 - Rear Elevation
- 09 - Left Elevation
- 10 - I/O Corners - Elev.
- 11 - I/O Corners - Floors



COMPANY INFORMATION

John Smith
John Smith Roofing
789-456-123
johnsmithroofing@gmail.com

PROJECT INFORMATION

Report Type

Residential

Job Name: 123 Main St, Orlando, FL 54321

01/01/2023

Measurements by Skyview Estimator

Report Summary

Wall Report

Job Name: 123 Main St, Orlando, FL 54321

Material

Total Area

Faces

Horizontal Siding Wall

2,018 SF

12

Wall Area by Elevation

Front

FR1	181 SF
FR2	126 SF
FR3	253 SF
FR4	81 SF

Right

RI1	27 SF
RI2	23 SF
RI3	290 SF
RI4	53 SF

Rear

RR1	350 SF
RR2	355 SF

Left

LF1	37 SF
LF2	242 SF

Total **641** (Sq Ft)

Total **393** (Sq Ft)

Total **705** (Sq Ft)


Total **279** (Sq Ft)

FOR ESTIMATION ONLY: VERIFY ALL DIMENSIONS PRIOR TO PURCHASE OF MATERIALS. NO GUARANTEES CAN BE MADE AS TO INSTALLATION AND LOCAL CODE REQUIREMENTS.

3D View

Wall Report

Job Name: 123 Main St, Orlando, FL 54321


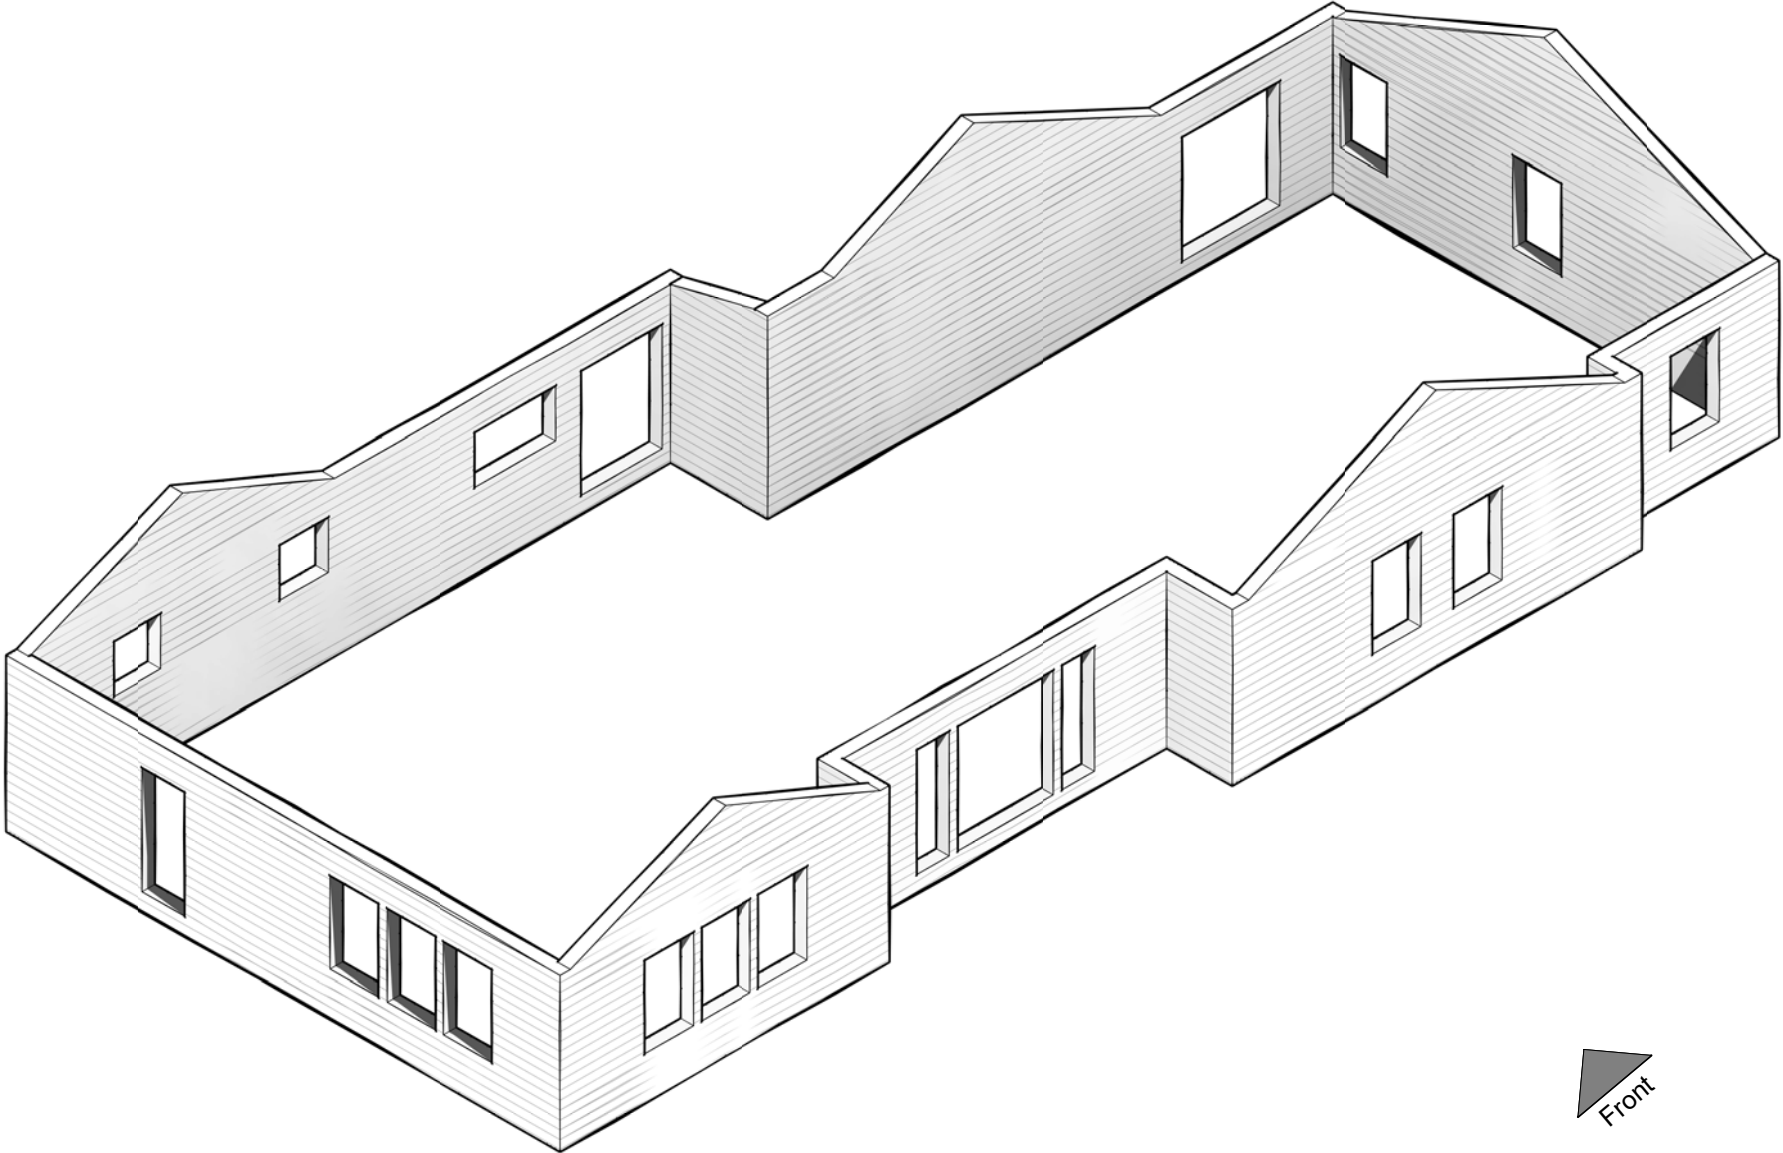


FOR ESTIMATION ONLY: VERIFY ALL DIMENSIONS PRIOR TO PURCHASE OF MATERIALS. NO GUARANTEES CAN BE MADE AS TO INSTALLATION AND LOCAL CODE REQUIREMENTS.

Wall Diagram

Wall Report

Job Name: 123 Main St, Orlando, FL 54321

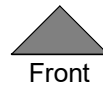
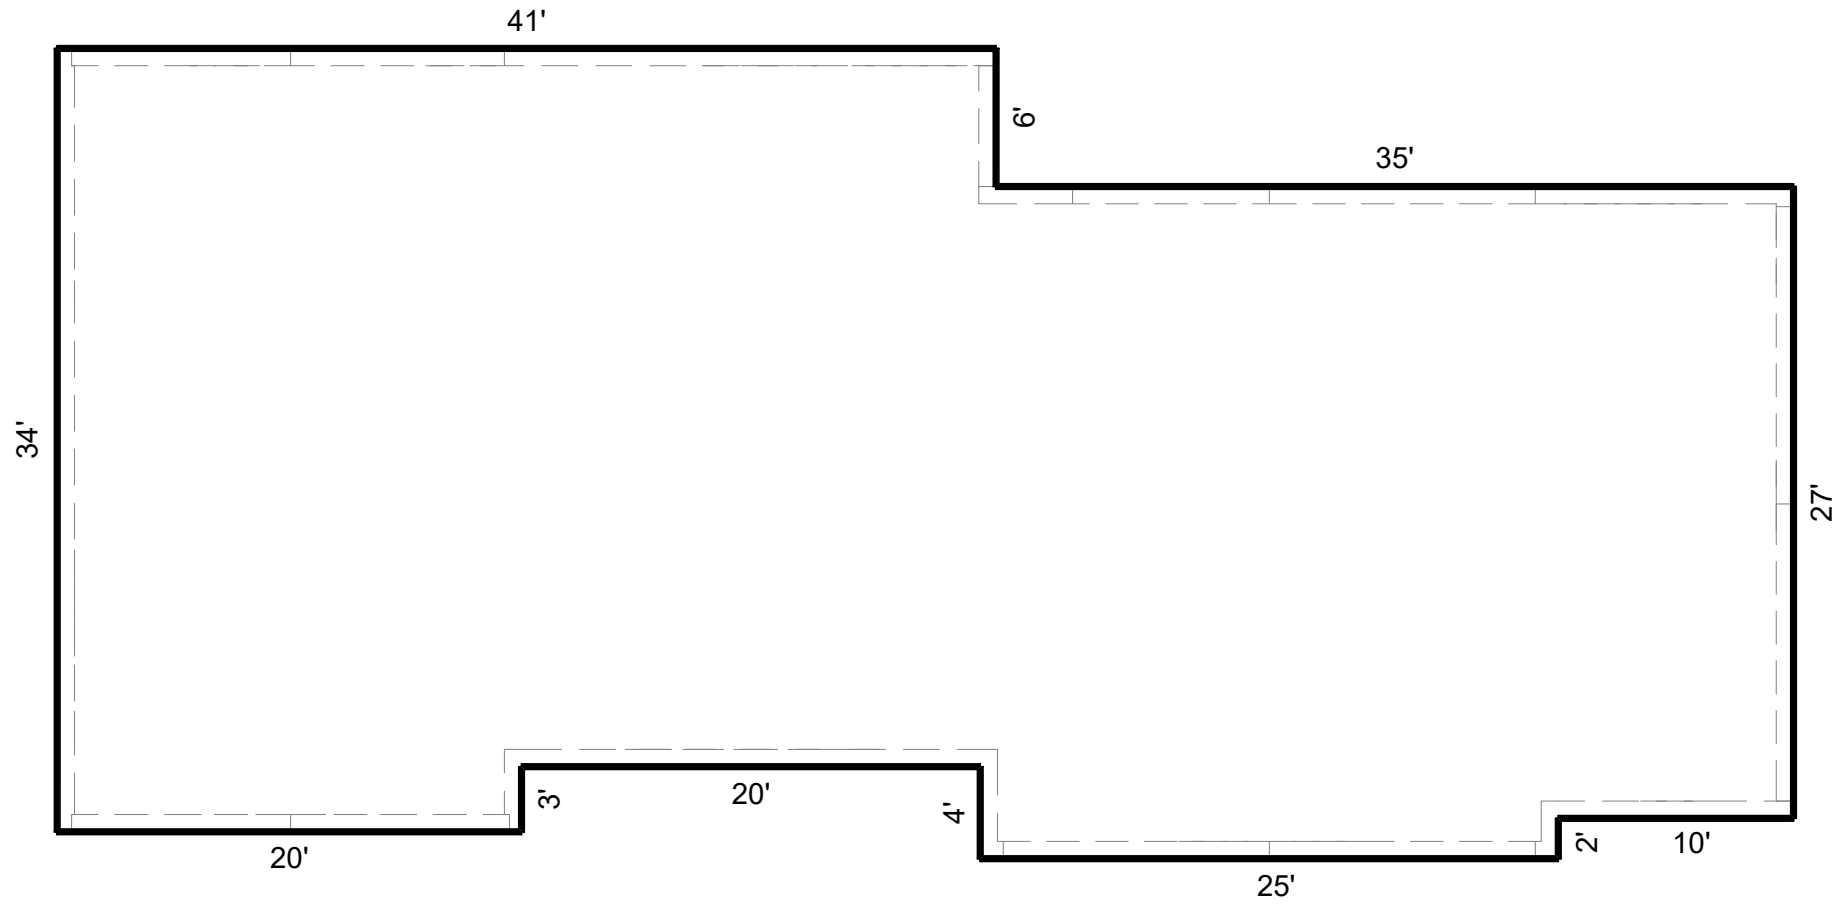


FOR ESTIMATION ONLY: VERIFY ALL DIMENSIONS PRIOR TO PURCHASE OF MATERIALS. NO GUARANTEES CAN BE MADE AS TO INSTALLATION AND LOCAL CODE REQUIREMENTS.

Wall ID

Wall Report

Job Name: 123 Main St, Orlando, FL 54321

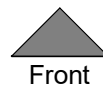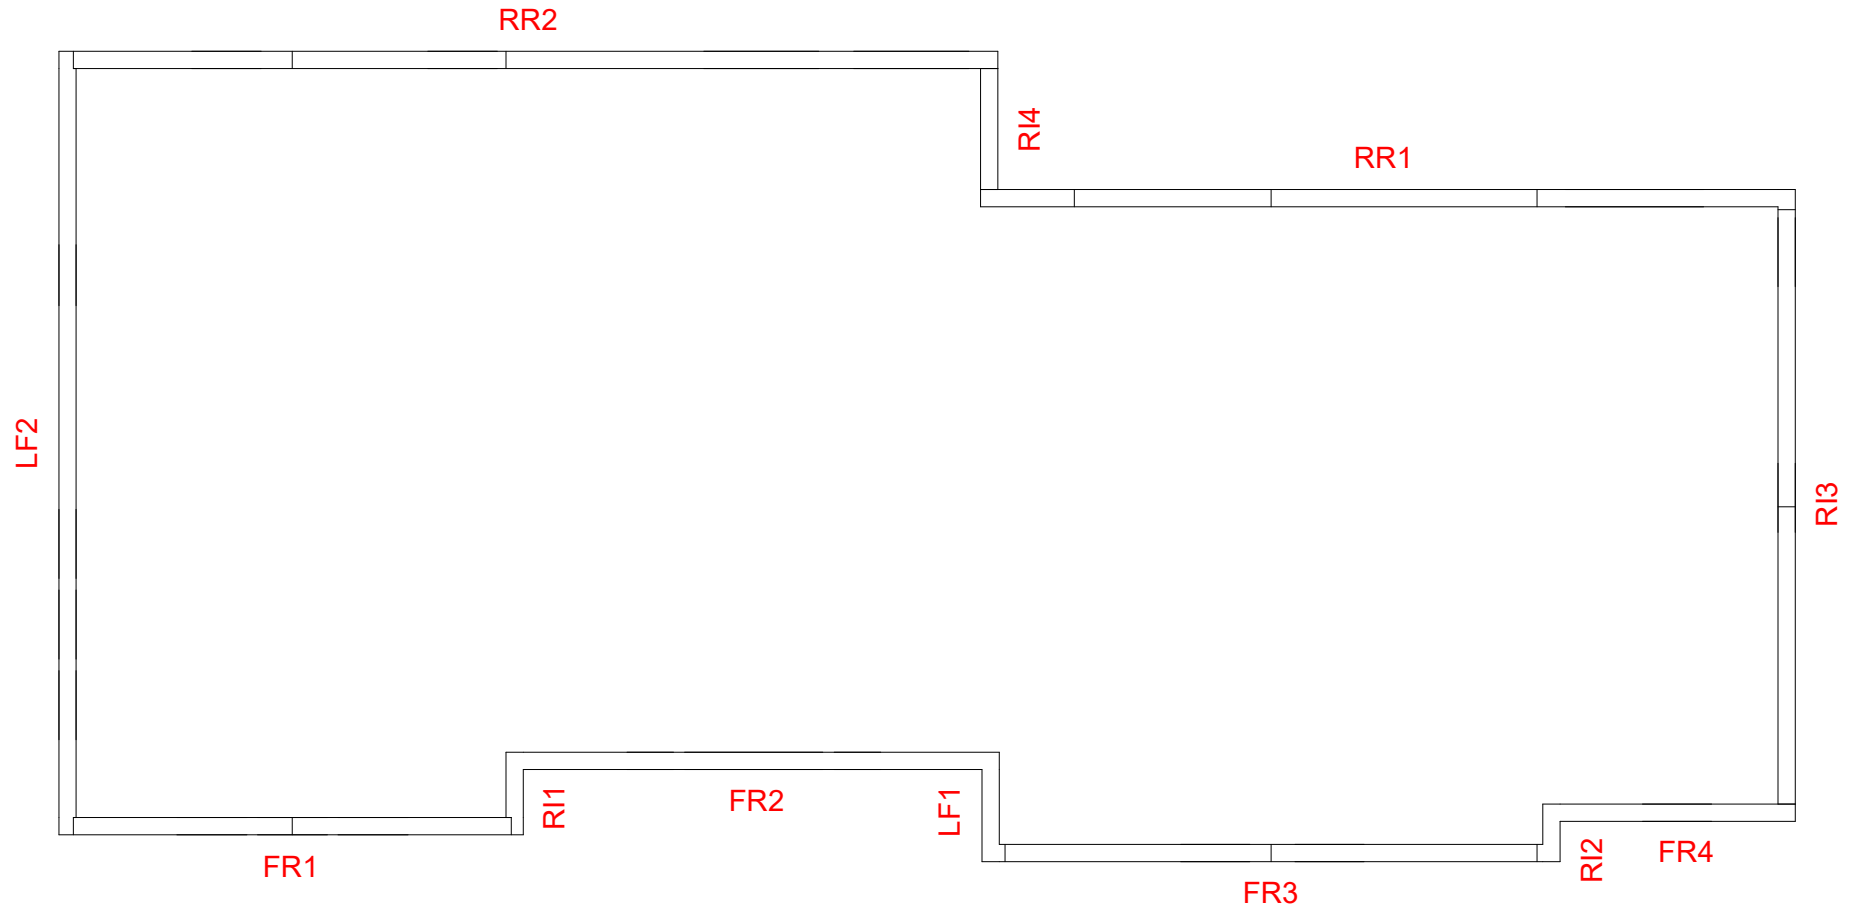


FOR ESTIMATION ONLY: VERIFY ALL DIMENSIONS PRIOR TO PURCHASE OF MATERIALS. NO GUARANTEES CAN BE MADE AS TO INSTALLATION AND LOCAL CODE REQUIREMENTS.

Front Elevation

Job Name: 123 Main St, Orlando, FL 54321

Wall Report

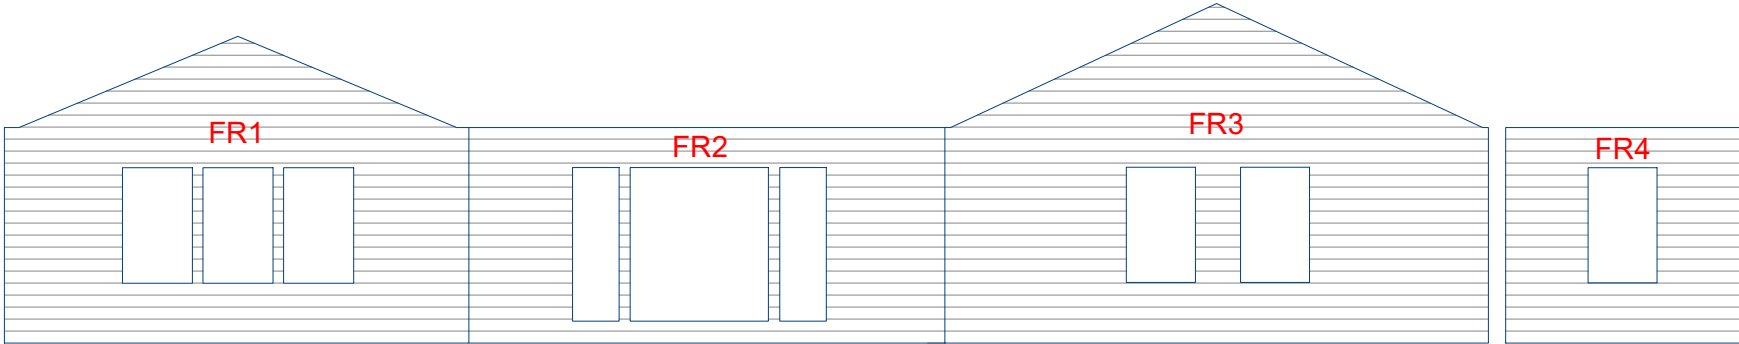

Total Wall Area: 641 (Sq Ft) Number of Faces: 4

Front

<u>Wall ID</u>	<u>Area</u>
FR1	181 SF
FR2	126 SF
FR3	253 SF
FR4	81 SF

Wall ID Area


Wall ID Area

Wall ID Area

Right Elevation

Wall Report

Job Name: 123 Main St, Orlando, FL 54321

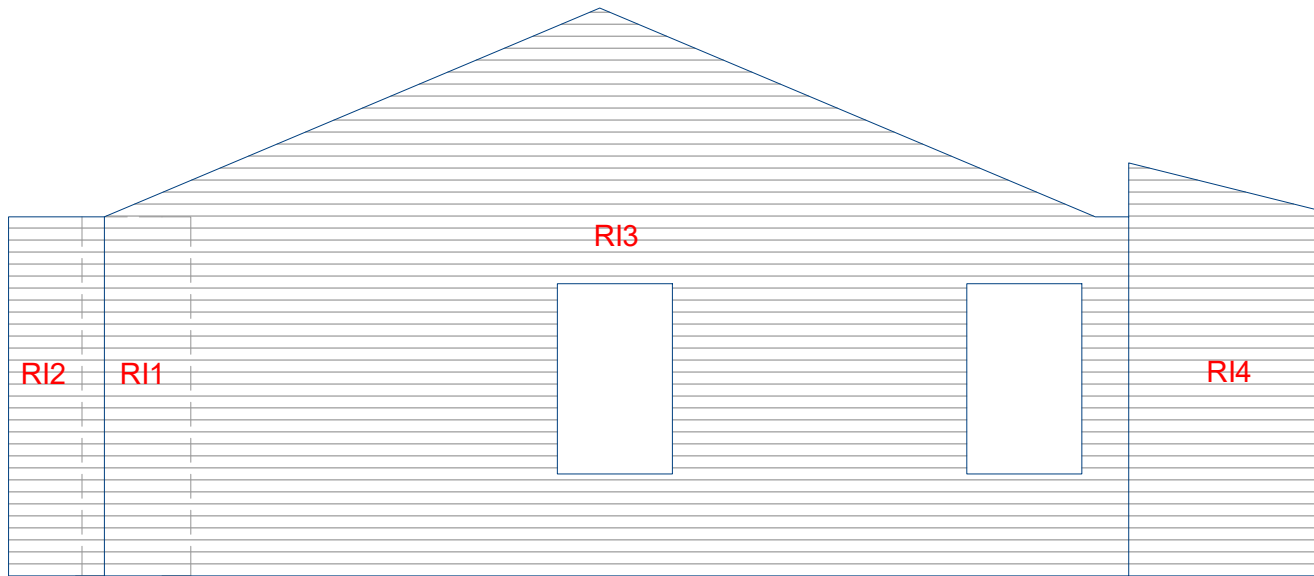

Total Wall Area: 393 (Sq Ft)

Number of Faces: 4

Right

<u>Wall ID</u>	<u>Area</u>
RI1	27 SF
RI2	23 SF
RI3	290 SF
RI4	53 SF

Wall ID Area


Wall ID Area

Wall ID Area

Rear Elevation

Job Name: 123 Main St, Orlando, FL 54321

Wall Report

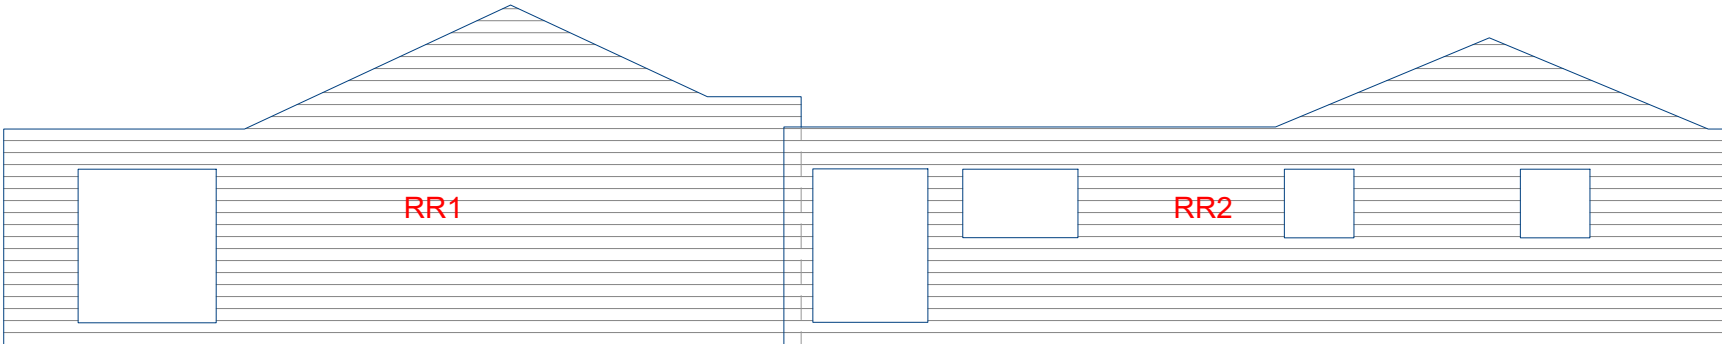

Total Wall Area: 705 (Sq Ft)

Number of Faces: 2

Rear

<u>Wall ID</u>	<u>Area</u>
RR1	350 SF
RR2	355 SF

Wall ID Area


Wall ID Area

Wall ID Area

Left Elevation

Wall Report

Job Name: 123 Main St, Orlando, FL 54321

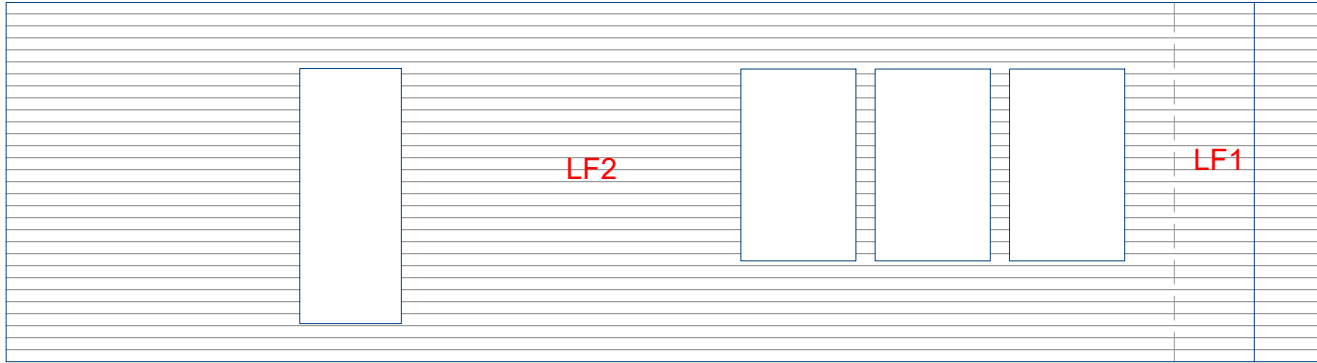

Total Wall Area: 279 (Sq Ft)

Number of Faces: 2

Left

<u>Wall ID</u>	<u>Area</u>
LF1	37 SF
LF2	242 SF

Wall ID Area


Wall ID Area

Wall ID Area

Inside/Outside Corners Elevations

Wall Report

Job Name: 123 Main St, Orlando, FL 54321

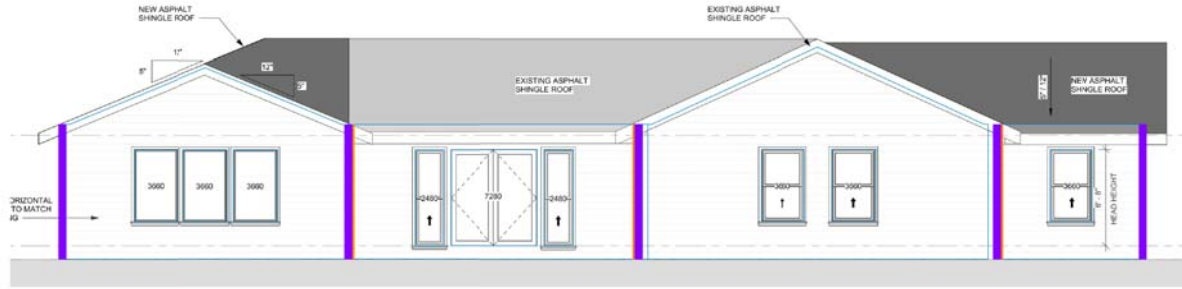


Front Elevation



Left Elevation



Rear Elevation

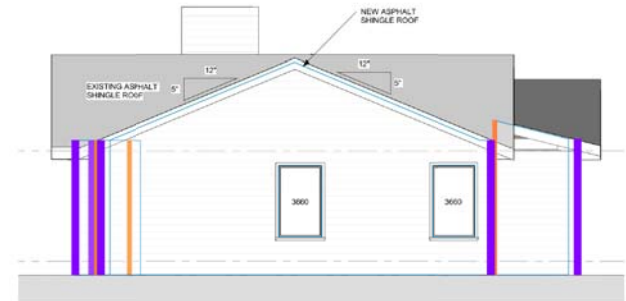

Right Elevation


Orange square: Inside Corners
Purple square: Outside Corners

FOR ESTIMATION ONLY: VERIFY ALL DIMENSIONS PRIOR TO PURCHASE OF MATERIALS. NO GUARANTEES CAN BE MADE AS TO INSTALLATION AND LOCAL CODE REQUIREMENTS.


Inside/Outside Corners - Top View


Job Name: 123 Main St, Orlando, FL 54321

Wall Report

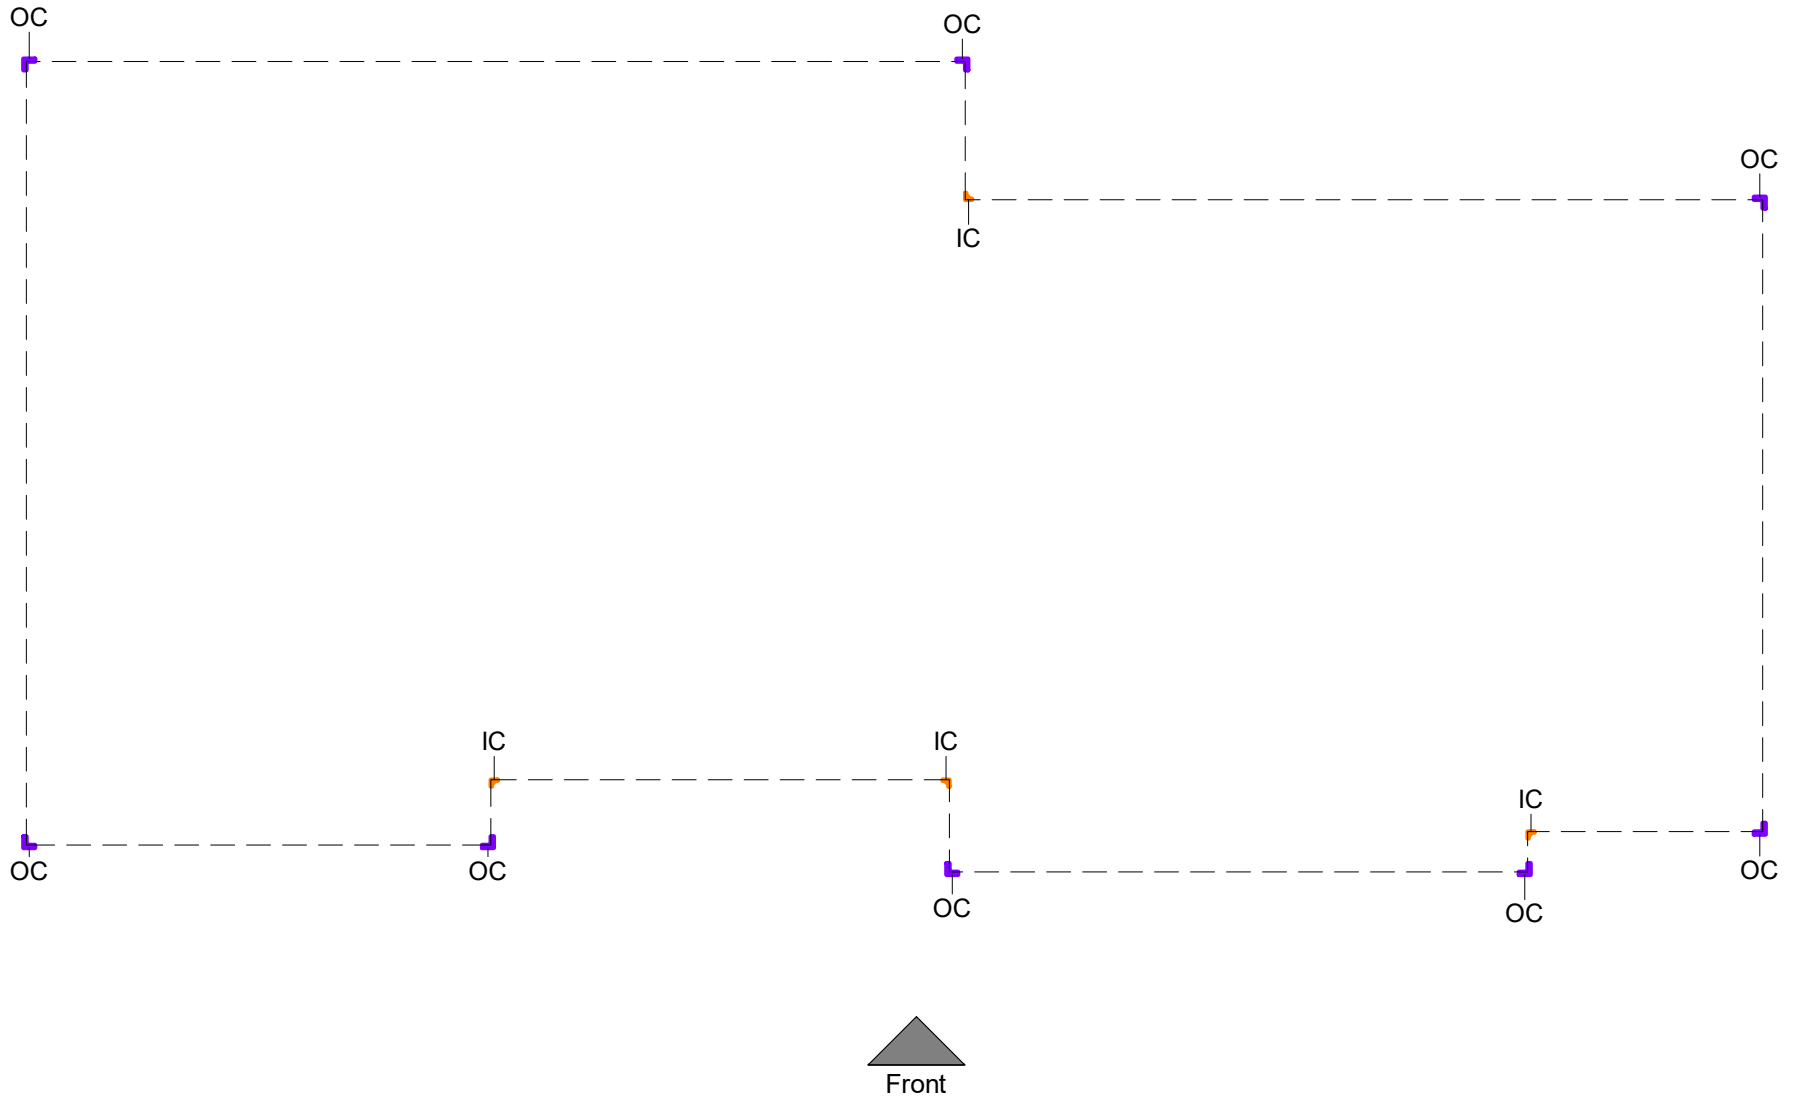

Inside/Outside Corners - First Floor (Lineal Feet)

 Inside Corners : IC
4 pcs | Total 39 LF

 Outside Corners : OC
8 pcs | Total 75 LF

FOR ESTIMATION ONLY: VERIFY ALL DIMENSIONS PRIOR TO PURCHASE OF MATERIALS. NO GUARANTEES CAN BE MADE AS TO INSTALLATION AND LOCAL CODE REQUIREMENTS.